



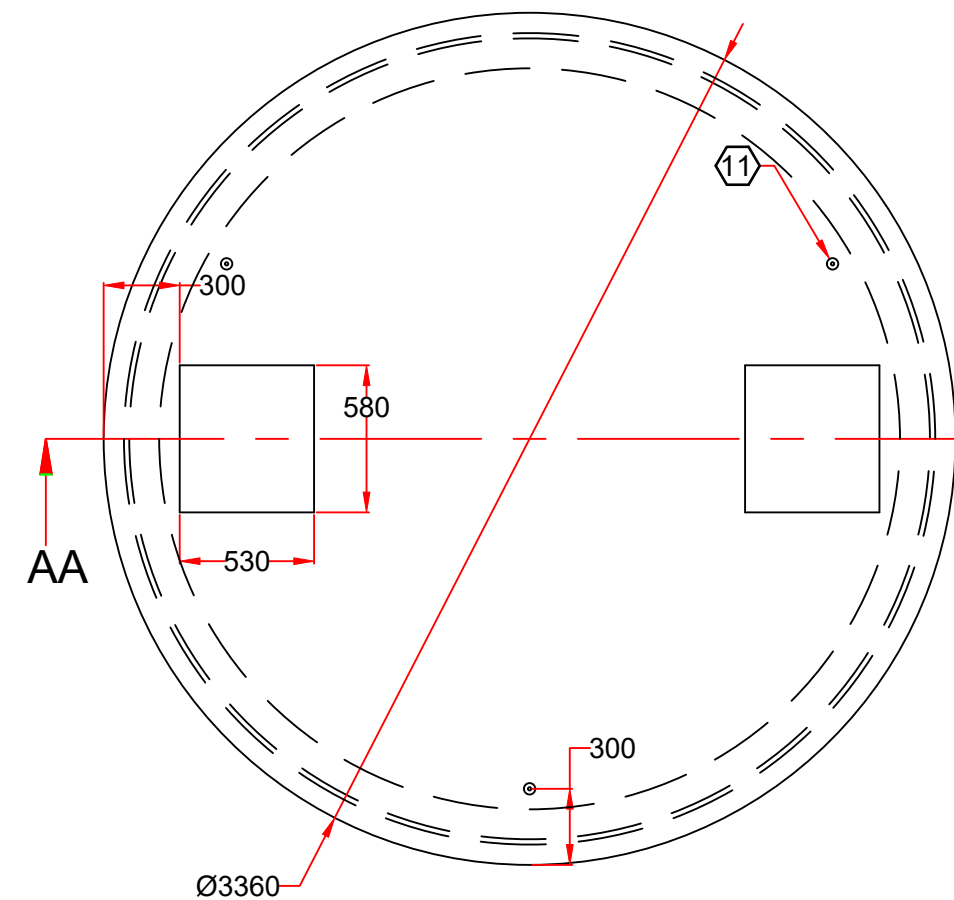

PLAN VIEW

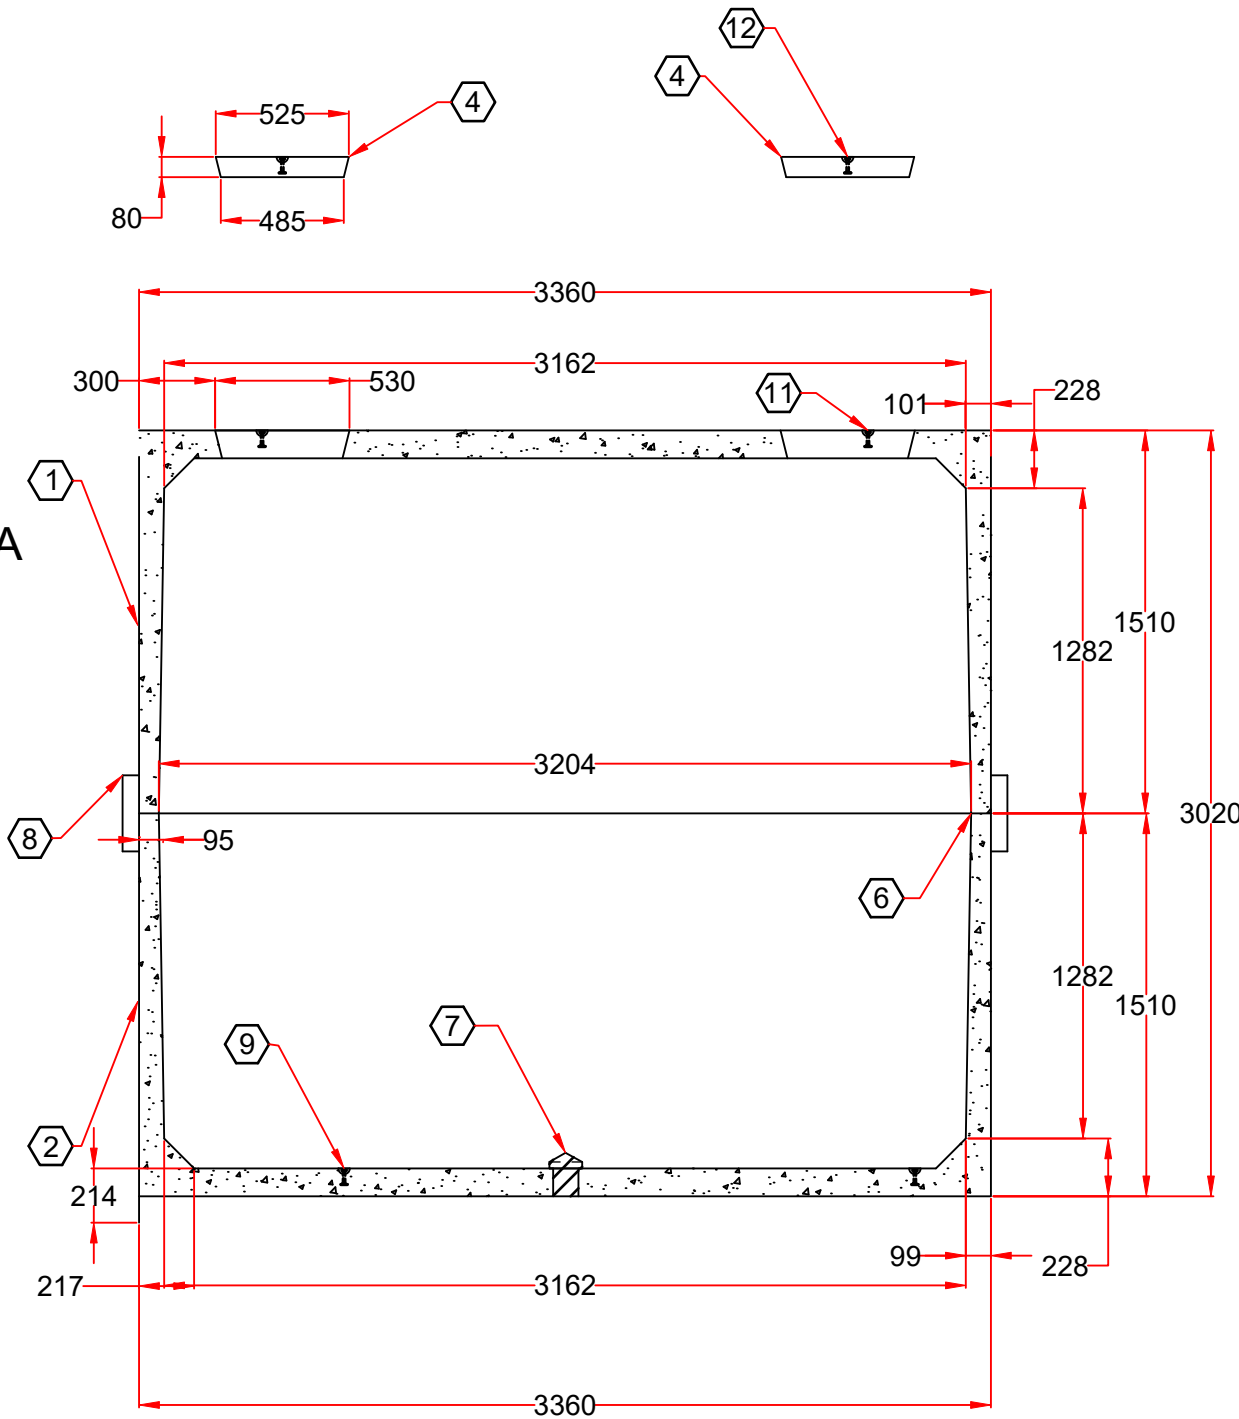

SECTION A-A

No.	ITEM CODE	QTY	DESCRIPTION
1	565V11075THD	1	11075L CONC TANK TOP - HD
2	565V11075BHD	1	11075L CONC TANK BASE - HD
3	N/A		CONC TANK LID - HD
4	600V006	2	SQUARE MANHOLE COVER
5	N/A		SEPTIC BUNGS
6	MASTIC25	4	25 mm BUTYL MASTIC x 3.6 m ROLL
7	605A110	1	HYDROSTATIC VALVE
8	TBRACK	8	LOCATING BRACKETS
9	2FA075	3	REID SWIFTLIFT FOOT ANCHOR
10	N/A		REID SWIFTLIFT FOOT ANCHOR
11	2FA075	3	REID SWIFTLIFT FOOT ANCHOR
12	1FA045	2	REID SWIFTLIFT FOOT ANCHOR

CLASS RATING
STANDARD DUTY

LIVE LOAD LIMITS
< 0.5 tonne Max

DEAD LOAD
0 TO 1.0m OF FILL

CONCRETE GRADE
CONCRETE STRENGTH 40 MPa
EXPOSURE CLASSIFICATION B1
AS 3600-2001

LIFTING

TOP:
3 x 2FA075

BASE:
3 x 2FA075

TOTAL MASS AND VOLUME

LID:
CONCRETE MASS = 5,650 Kg

BASE:
CONCRETE MASS = 5,830 Kg

NOTES
B1 EXPOSURE CLASSIFICATION
25 mm COVER TYPICAL
BEARING CAPACITY OF SOIL
UNDER THE TANK TO BE
150 KPa MINIMUM



TANKET
26 Tesmar Circuit
Chirnside Park, Victoria, 3116 Australia
Business Ph: 03 9726 0756
www.tanket.com.au
A Division of Neilsen Industries Australia

1	01/03/2023	W.I.S.
No.	DATE	REVISION

22150 Litre Concrete Tank - Heavy Duty

SCALE	DRG No.	REV
DATE 4/09/2021	T22150SD	1
DRAWN	W.N.	CHECKED
	G. GORDON	SIZE A3