



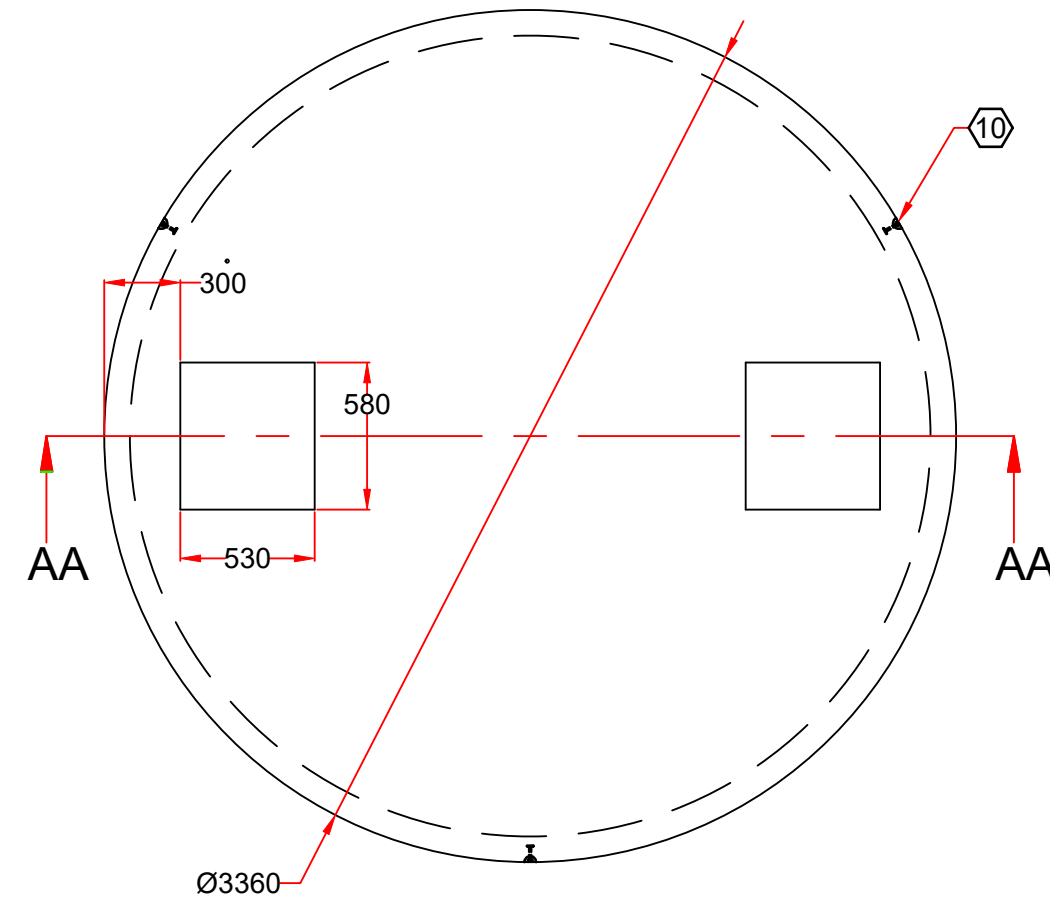

PLAN VIEW

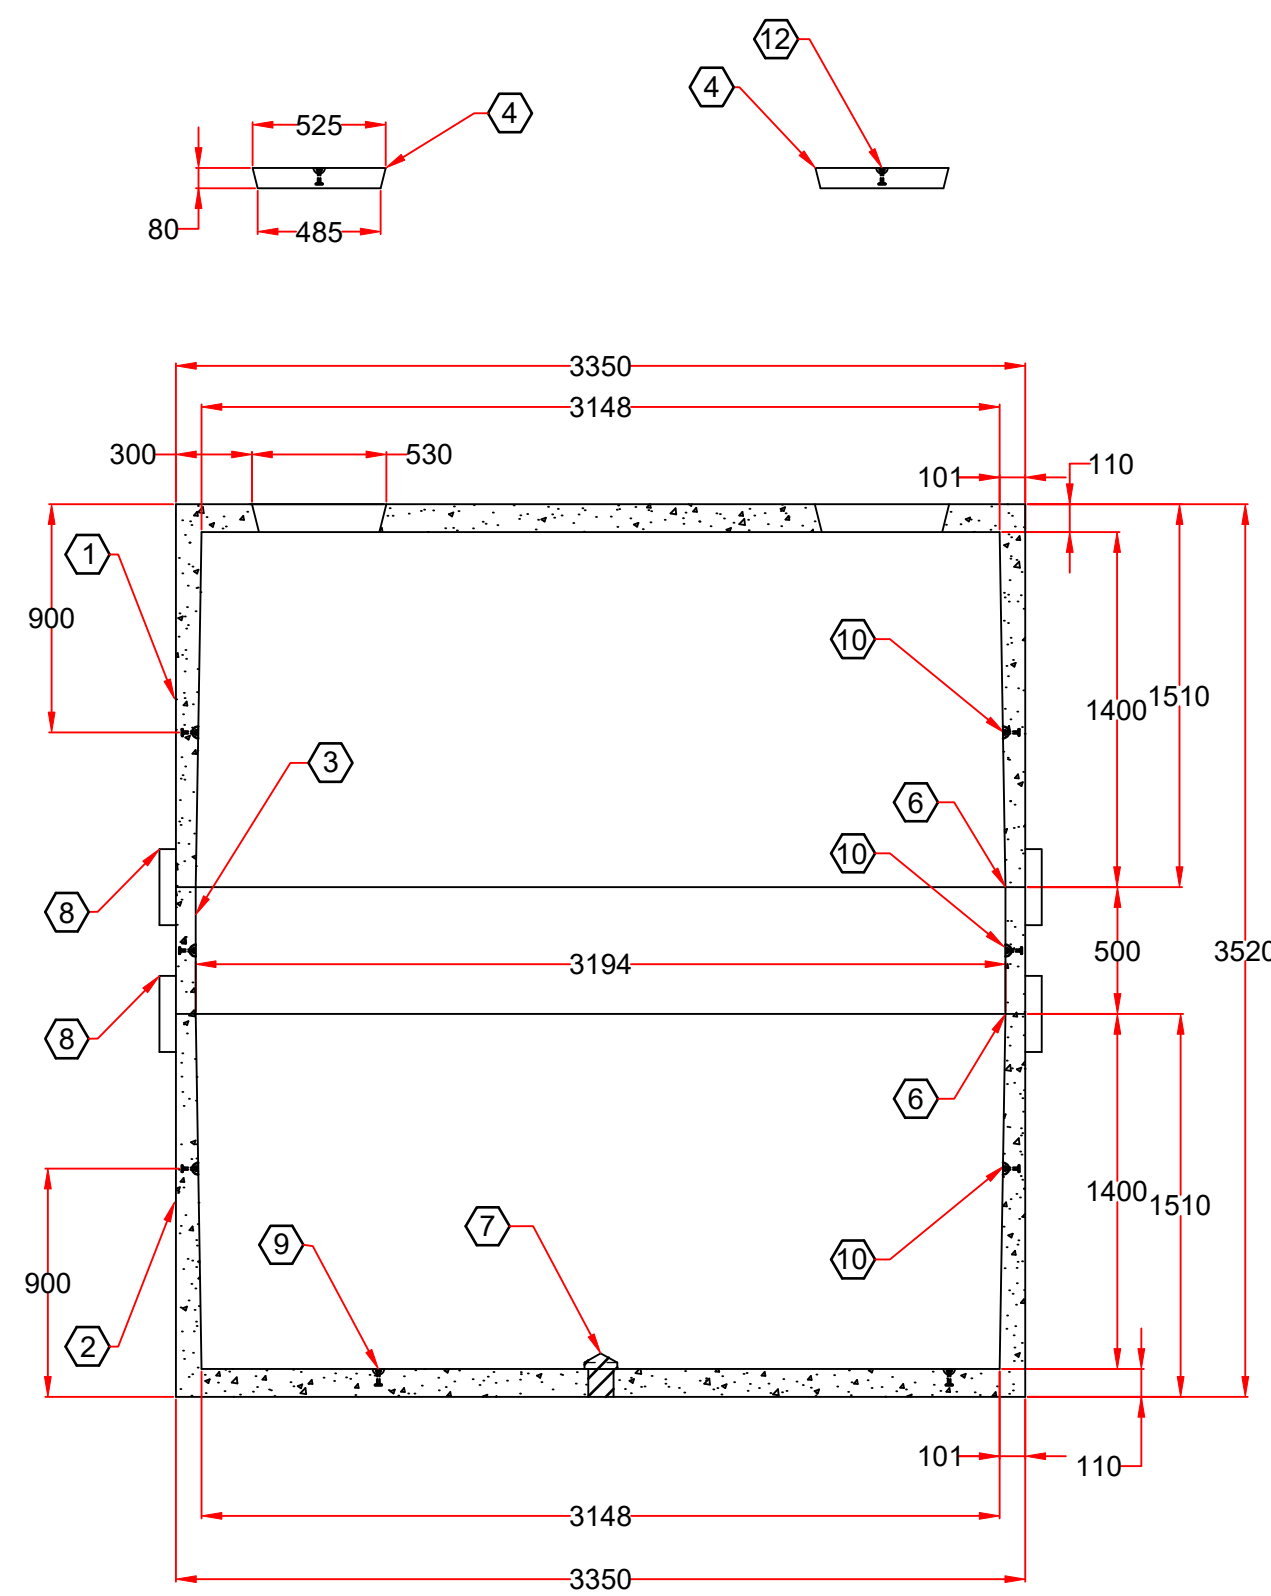

SECTION A-A

No.	ITEM CODE	QTY	DESCRIPTION
1	T11075TSD	1	11075L CONC TANK TOP - SD
2	T11075BSD	1	11075L CONC TANK BASE - SD
3	T500R	1	500 RING/RISER SECTION
4	T006	2	SQUARE MANHOLE COVER
5	N/A		SEPTIC BUNGS
6	MASTIC25	8	25 mm BUTYL MASTIC x 3.6 m ROLL
7	605A110	1	HYDROSTATIC VALVE
8	TBRACK	8	LOCATING BRACKETS
9	2FA090	3	REID SWIFTLIFT FOOT ANCHOR
10	2FA055	9	REID SWIFTLIFT FOOT ANCHOR
11	N/A		REID SWIFTLIFT FOOT ANCHOR
12	1FA045	2	REID SWIFTLIFT FOOT ANCHOR

CLASS RATING
STANDARD DUTY

LIVE LOAD LIMITS
MAXIMUM = 0.5 tonne GVM

DEAD LOAD
0 TO 1.0m OF FILL

CONCRETE GRADE
CONCRETE STRENGTH 40 MPa
EXPOSURE CLASSIFICATION B1
AS 3600-2001

LIFTING

TOP:
3 x 2FA55

RING:
3 x 3FA055

BASE:
3 x 2FA090
3 x 2FA55

TOTAL MASS AND VOLUME

TOP:
CONCRETE MASS = 5,450 Kg

RING:
CONCRETE MASS = 1,200 Kg

BASE:
CONCRETE MASS = 5,790 Kg

NOTES

B1 EXPOSURE CLASSIFICATION
25 mm COVER TYPICAL
BEARING CAPACITY OF SOIL
UNDER THE TANK TO BE
150 KPa MINIMUM

Quality ISO 9001
SAI GLOBAL



TANKET
26 Tesmar Circuit
Chirnside Park, Victoria, 3116 Australia
Business Ph: 03 9726 0756
www.tanket.com.au
A Division of Neilsen Industries Australia

1	01/03/2023	W.I.S.
No.	DATE	REVISION

26150L CONCRETE TANK - STANDARD DUTY			
SCALE		DRG No.	REV
DATE 4/09/2021		T26150SD	1
DRAWN	W.N.	CHECKED G. GORDON	SIZE A3