



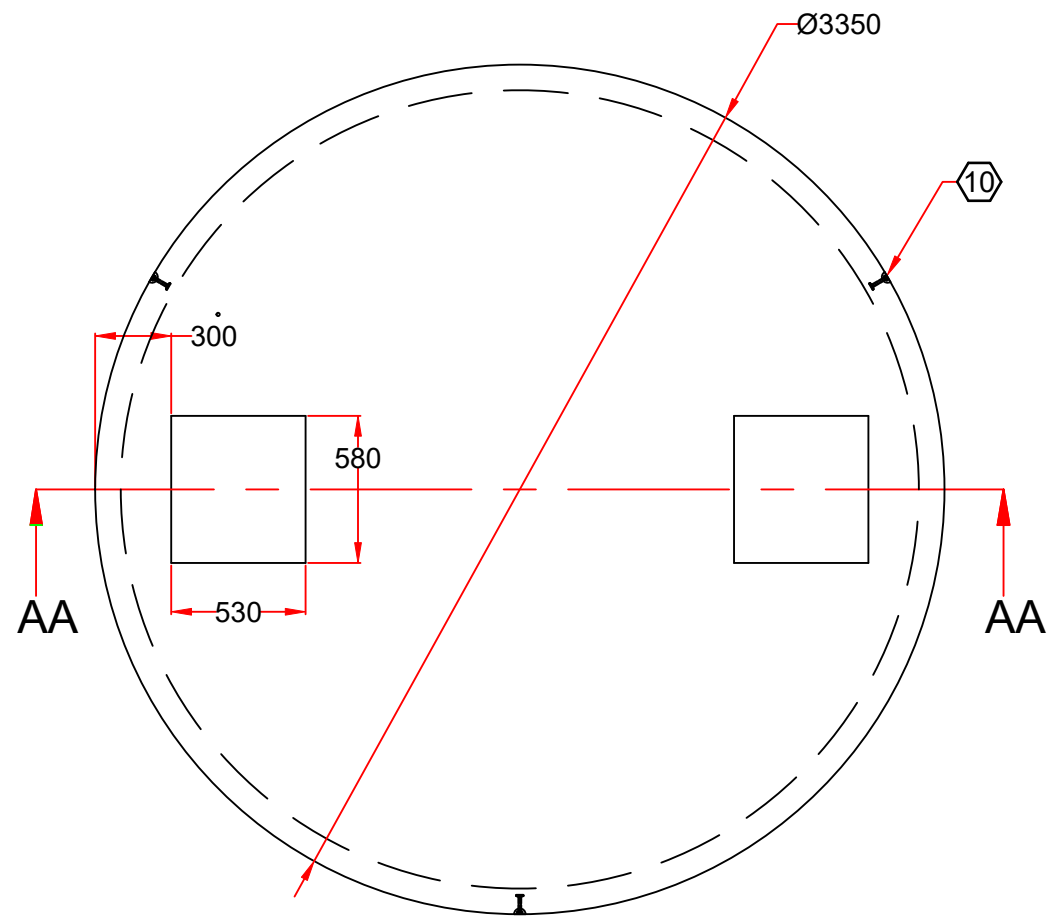

PLAN VIEW

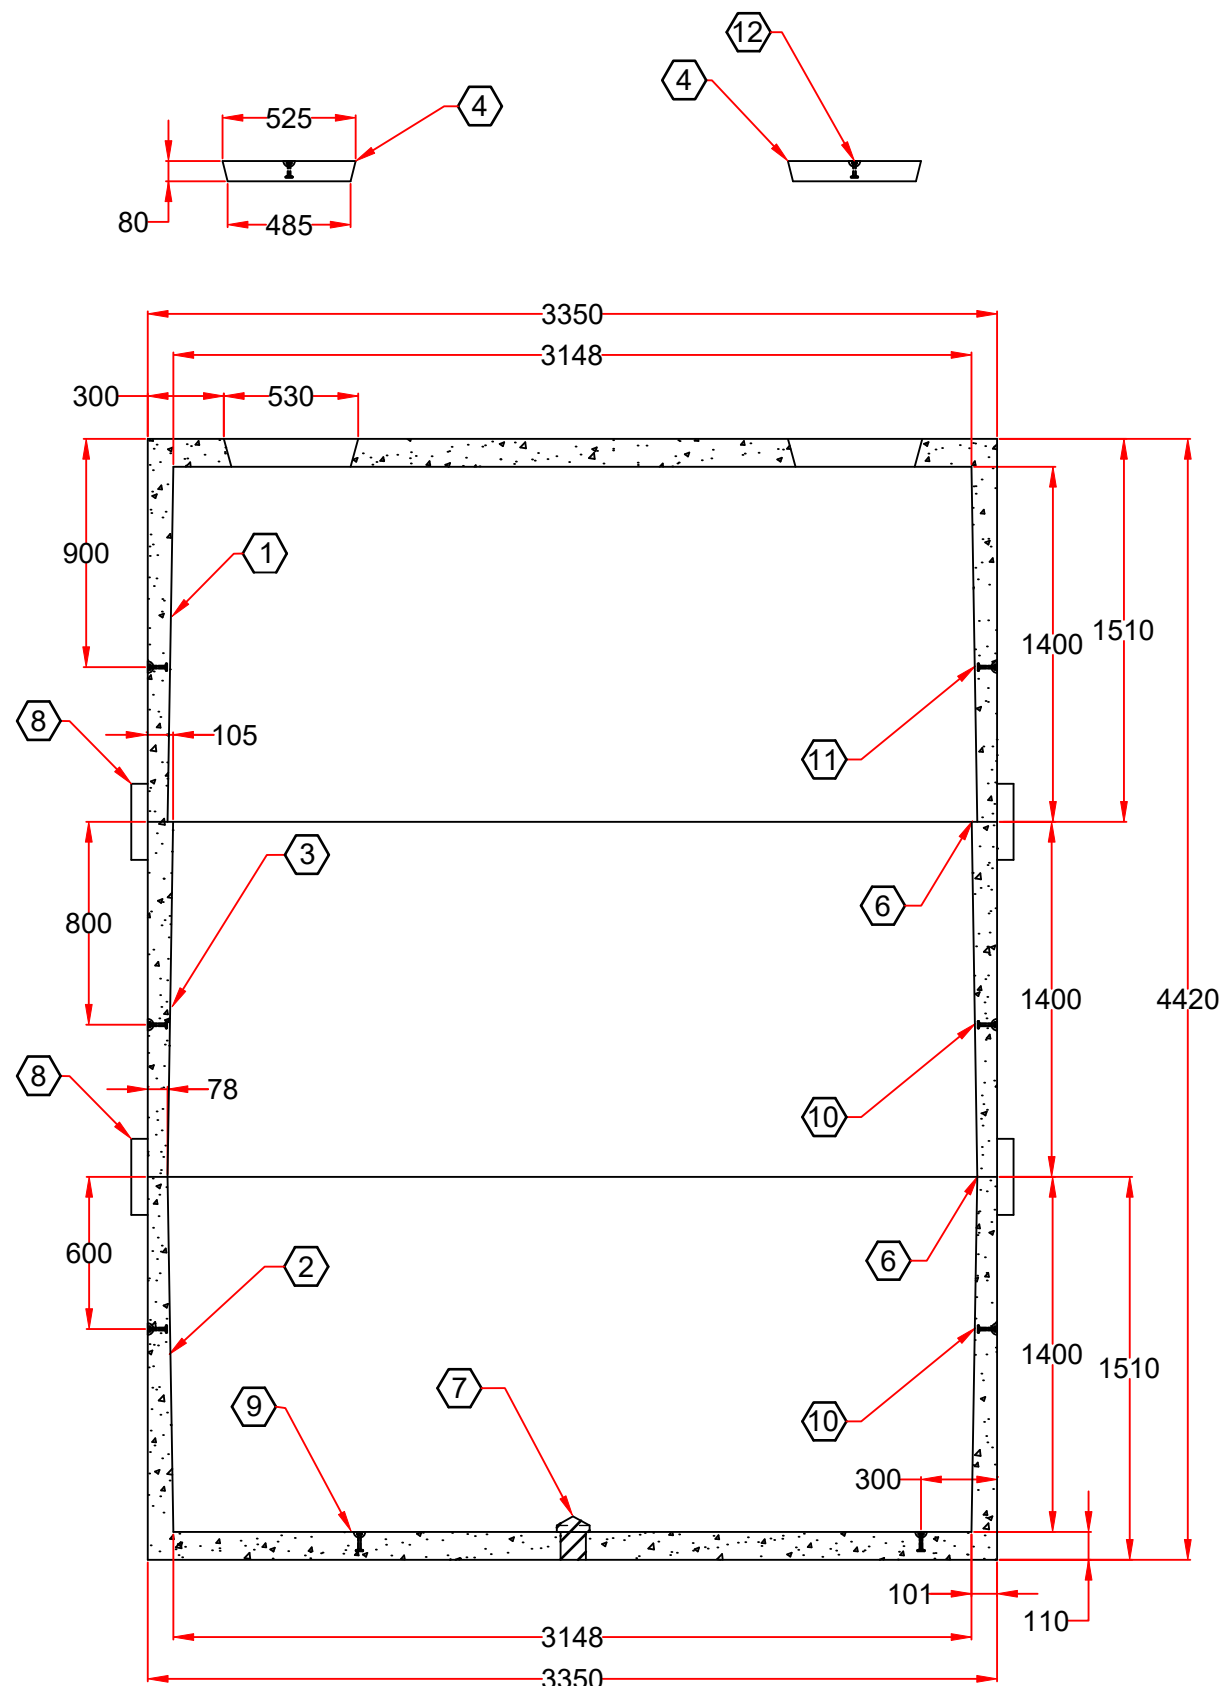

SECTION A-A

CLASS RATING
STANDARD DUTY

LIVE LOAD LIMITS
MAXIMUM = 0.5 tonne GVM

DEAD LOAD
0 TO 1.0m OF FILL

CONCRETE GRADE
CONCRETE STRENGTH 40 MPa
EXPOSURE CLASSIFICATION B1
AS 3600-2001

LIFTING
TOP:
3 x 5FA075
RING:
3 x 2FA075
BASE:
3 x 5FA075

TOTAL MASS AND VOLUME
TOP:
CONCRETE MASS = 5,565 Kg
RING:
CONCRETE MASS = 3,700 Kg
BASE:
CONCRETE MASS = 5,790 Kg

NOTES
B1 EXPOSURE CLASSIFICATION
25 mm COVER TYPICAL
BEARING CAPACITY OF SOIL
UNDER THE TANK TO BE
150 KPa MINIMUM



No.	ITEM CODE	QTY	DESCRIPTION
1	T11075THD	1	11075L CONC TANK TOP - HD
2	T11075BHD	1	11075L CONC TANK TOP - HD
3	T1400R	1	1400 mm RING/RISER SECTION
4	T006	2	SQUARE MANHOLE COVER
5	N/A		SEPTIC BUNGS
6	MASTIC25	8	25 mm BUTYL MASTIC x 3.6 m ROLL
7	605A110	1	HYDROSTATIC VALVE
8	TBRACK	8	LOCATING BRACKETS
9	2FA075	3	REID SWIFTLIFT FOOT ANCHOR
10	2FA075	6	REID SWIFTLIFT FOOT ANCHOR
11	5FA075	3	REID SWIFTLIFT FOOT ANCHOR
12	1FA045	2	REID SWIFTLIFT FOOT ANCHOR



TANKET
26 Tesmar Circuit
Chirnside Park, Victoria, 3116 Australia
Business Ph: 03 9726 0756
www.tanket.com.au
A Division of Neilsen Industries Australia

			33250L CONCRETE TANK - STANDARD DUTY			
			SCALE	DRG No.	REV	
1			DATE 01/03/2023	T33250SD	1	
No.	DATE	REVISION	DRAWN	W.N.	CHECKED	SIZE A3