




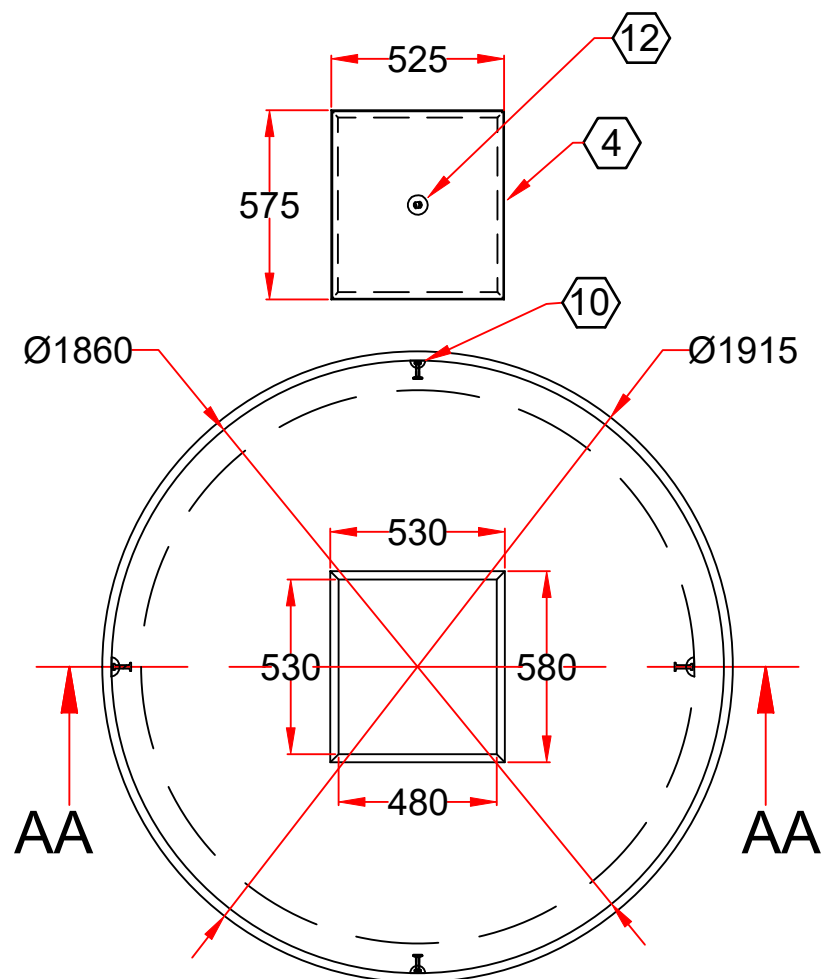

PLAN VIEW

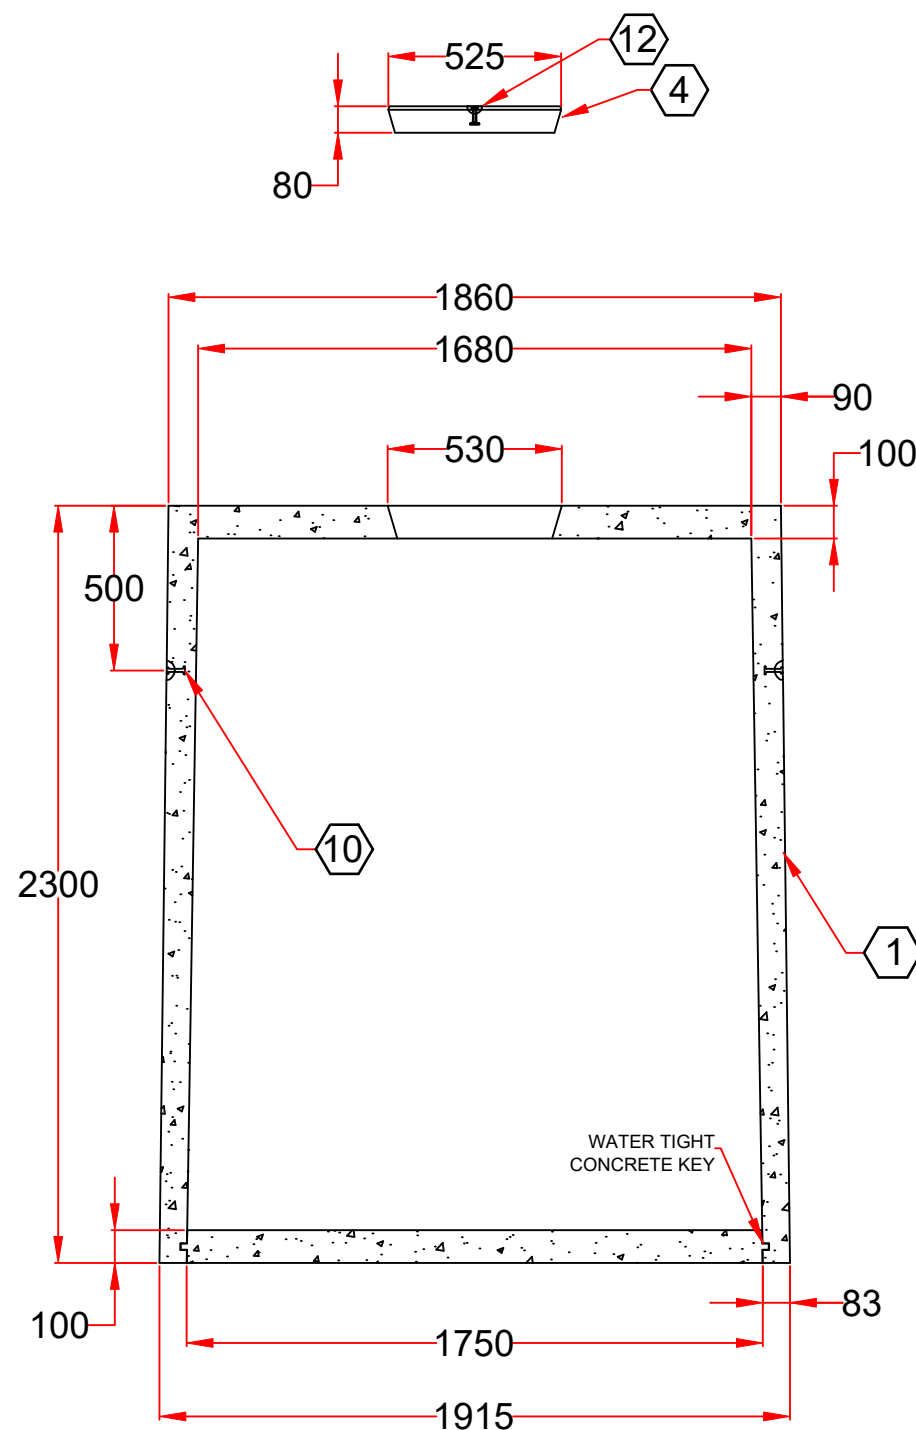

SECTION A-A

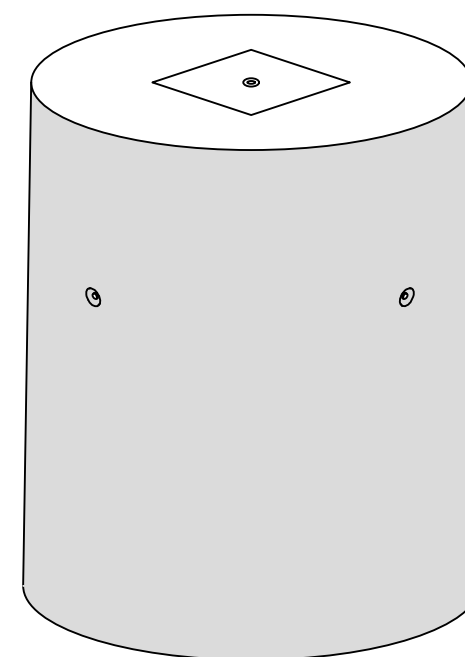

CLASS RATING

HEAVY DUTY

LIVE LOAD LIMITS

< 0.5 tonne Max

DEAD LOAD

0 TO 0.6m OF FILL

CONCRETE GRADE

CONCRETE STRENGTH 40 MPa
EXPOSURE CLASSIFICATION B1
AS 3600-2001

LIFTING

MAN COVER:

1 X 1FA055

TANK:

4 x 1FA055

TOTAL MASS AND VOLUME

MAN COVER:

CONCRETE MASS = 54 Kg

TANK:

CONCRETE MASS = 3,757 Kg

NOTES

B1 EXPOSURE CLASSIFICATION

25 mm COVER TYPICAL

BEARING CAPACITY OF SOIL

UNDER THE TANK TO BE

150 KPa MINIMUM

ALTERNATIVE ACCESS OPTIONS
CAN BE MANUFACTURED UPON
REQUEST



No.	ITEM CODE	QTY	DESCRIPTION
1	T5000HD	1	5000L CONC TANK BASE - HD
2	N/A		RING/RISER SECTION
3	N/A		CONC TANK LID
4	T600V006	1	SQUARE MANHOLE COVER
5	N/A		SEPTIC BUNGS
6	N/A		25 mm BUTYL MASTIC x 3.6 m ROLL
7	N/A		HYDROSTATIC VALVE
8	N/A		LOCATING BRACKETS
9	N/A		REID SWIFTLIFT FOOT ANCHOR
10	1FA055	4	REID SWIFTLIFT FOOT ANCHOR
11	N/A		REID SWIFTLIFT FOOT ANCHOR
12	1FA055	1	REID SWIFTLIFT FOOT ANCHOR



TANKET
26 Tesmar Circuit
Chirnside Park, Victoria, 3116 Australia
Business Ph: 03 9726 0756
www.tanket.com.au
A Division of Neilsen Industries Australia

			5000L CONCRETE TANK HEAVY DUTY			
			SCALE		DRG No.	REV
1	01/03/2023	W.I.S.	DATE 12/07/2019	T5000HD	1	
No.	DATE	REVISION	DRAWN	W.N.	CHECKED G. GORDON	SIZE A3