


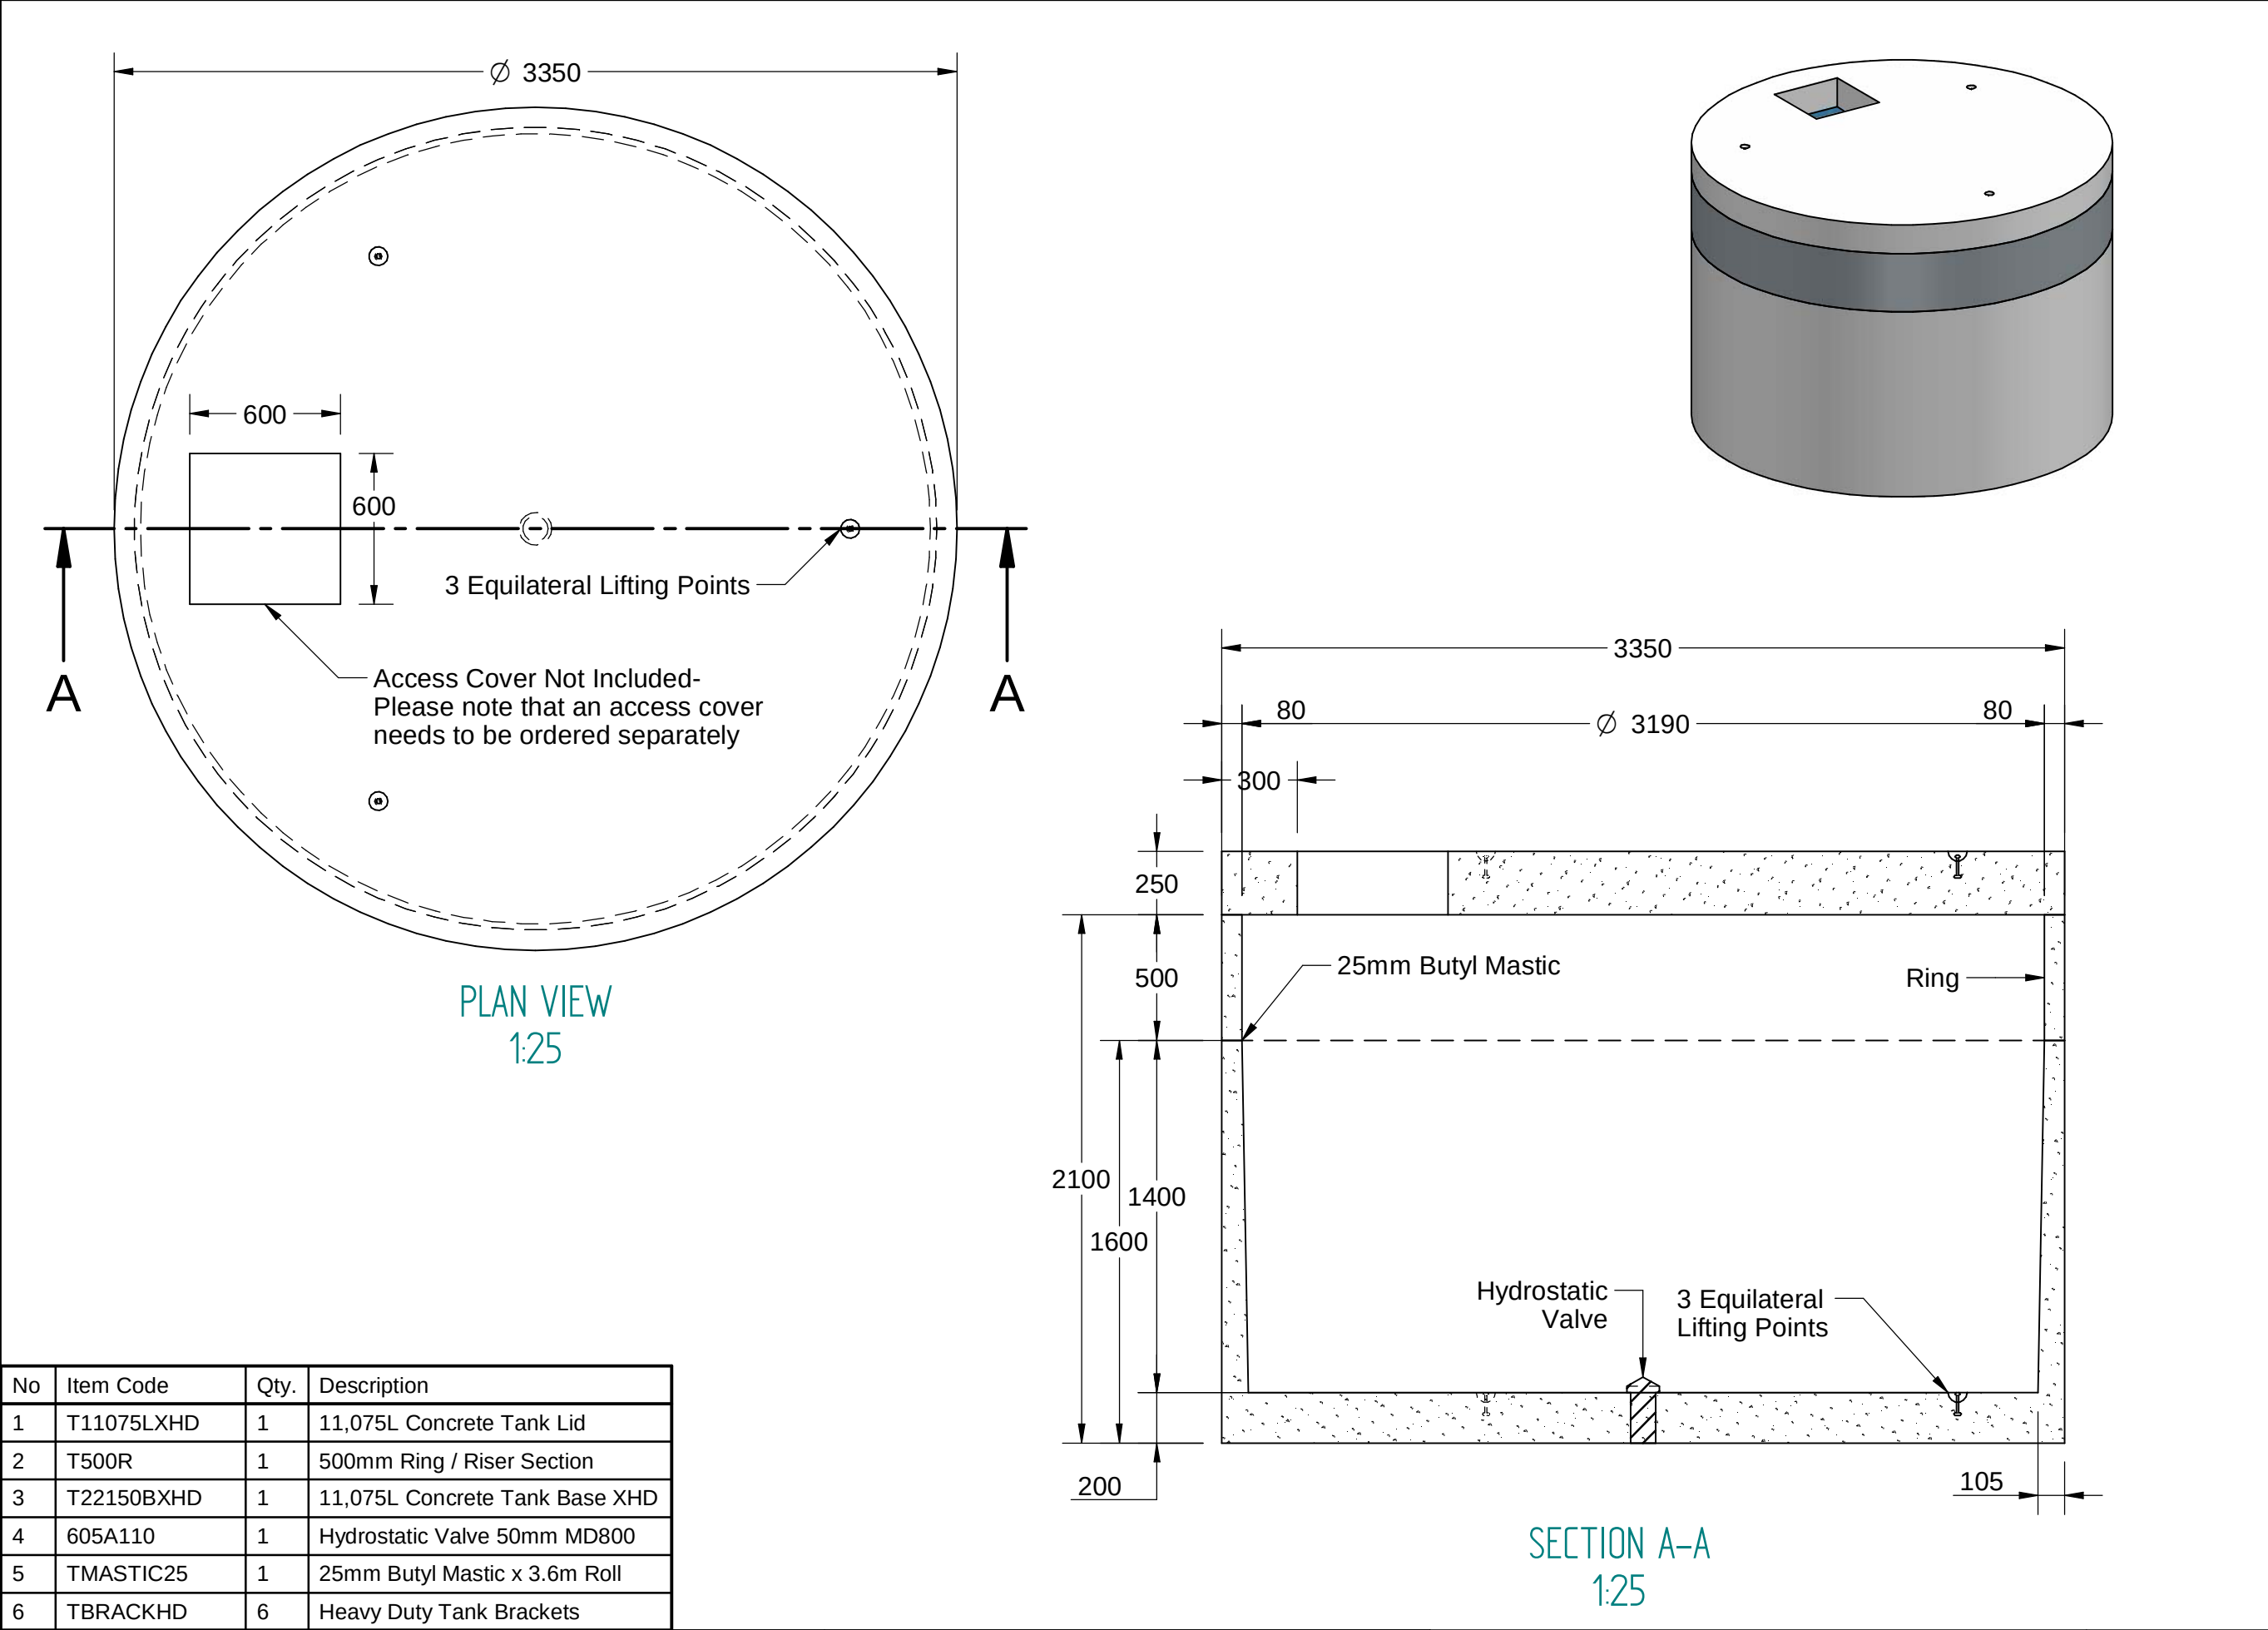

CLASS RATING EXTRA HEAVY DUTY
LIVE LOAD LIMITS T44 LOADING
DEAD LOAD 0 TO 2.0m OF FILL
CONCRETE GRADE CONCRETE STRENGTH 40 MPa EXPOSURE CLASSIFICATION B1 AS 3600-2001
TOTAL MASS AND VOLUME LID: CONCRETE VOLUME = 2.2 m3 CONCRETE MASS = 5,390 Kg RING: CONCRETE VOLUME = 0.5 m3 CONCRETE MASS = 1,200 Kg BASE: CONCRETE VOLUME = 3.347 m3 CONCRETE MASS = 7,750 Kg
LIFTING LID: 3 No. 5.0 TONNE x 120 LONG REID SWIFTLIFT FOOT ANCHORS RING: 3 No. 2.5 TONNE x 90 LONG REID SWIFTLIFT FOOT ANCHORS BASE: 3 No. 5.0 TONNE x 120 LONG REID SWIFTLIFT FOOT ANCHORS
WATER VOLUME 14,883 Litre
NOTES BEARING CAPACITY OF SOIL UNDER THE TANK TO BE 150KPa MINIMUM

No	Item Code	Qty.	Description
1	T11075LXHD	1	11,075L Concrete Tank Lid
2	T500R	1	500mm Ring / Riser Section
3	T22150BXHD	1	11,075L Concrete Tank Base XHD
4	605A110	1	Hydrostatic Valve 50mm MD800
5	TMASTIC25	1	25mm Butyl Mastic x 3.6m Roll
6	TBRACKHD	6	Heavy Duty Tank Brackets



TANKET
26/30 Ramset Drive
Chirnside Park, Victoria, 3116 Australia
Ph: 1300 TANKET / 1300 826 538 - 03 9726 0756
www.tanket.com.au
A Division of Neilsen Industries Australia

No.	DATE	REVISION

15075 Litre Concrete Tank - Extra Heavy Duty

SCALE		DRG No.	REV
DATE 9/08/2021		T15075XHD	1
DRAWN	W.N.	CHECKED	G. GORDON
			SIZE A3